




1 PLANTA BAIXA
esc 1:75

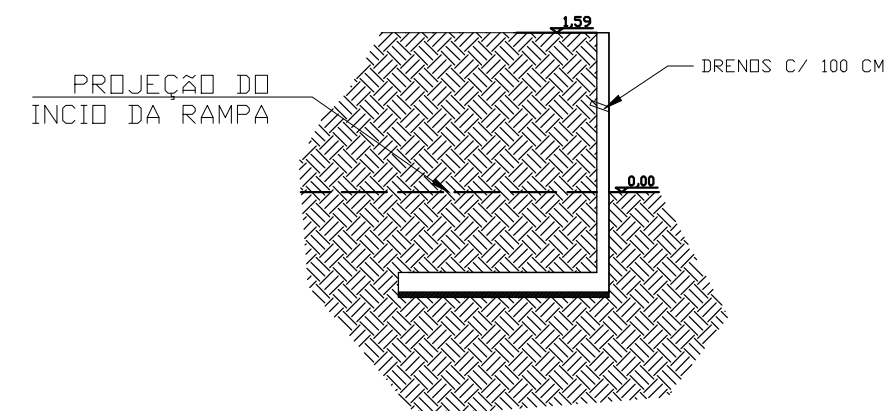

3 CORTE B-B
esc 1:75

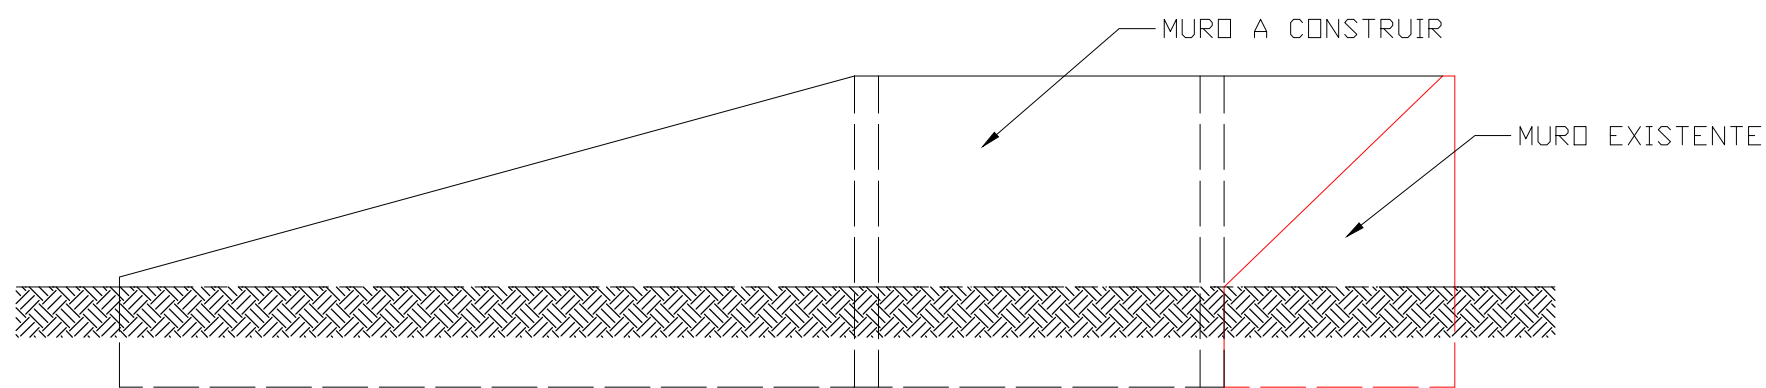

2 VISTA LATERAL
esc 1:75

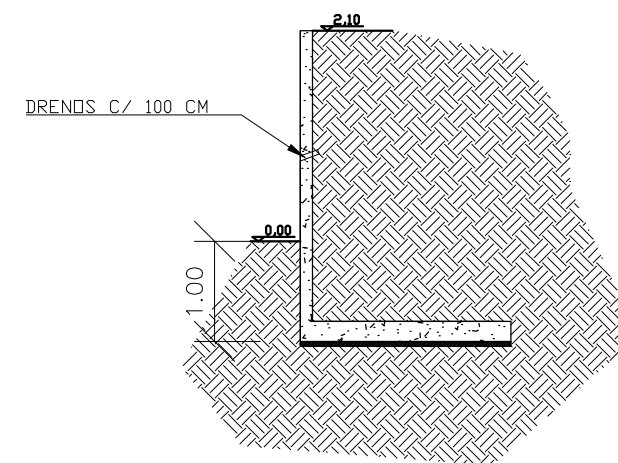

4 CORTE A-A
esc 1:75