



The diagram shows a rectangular area divided into two horizontal sections. The top section is labeled '18.00' and contains an upward-pointing triangle. The bottom section contains a downward-pointing triangle.

The diagram shows a rectangular area divided into two horizontal sections. The top section is labeled '18.00' and contains an upward-pointing triangle. The bottom section contains a downward-pointing triangle.

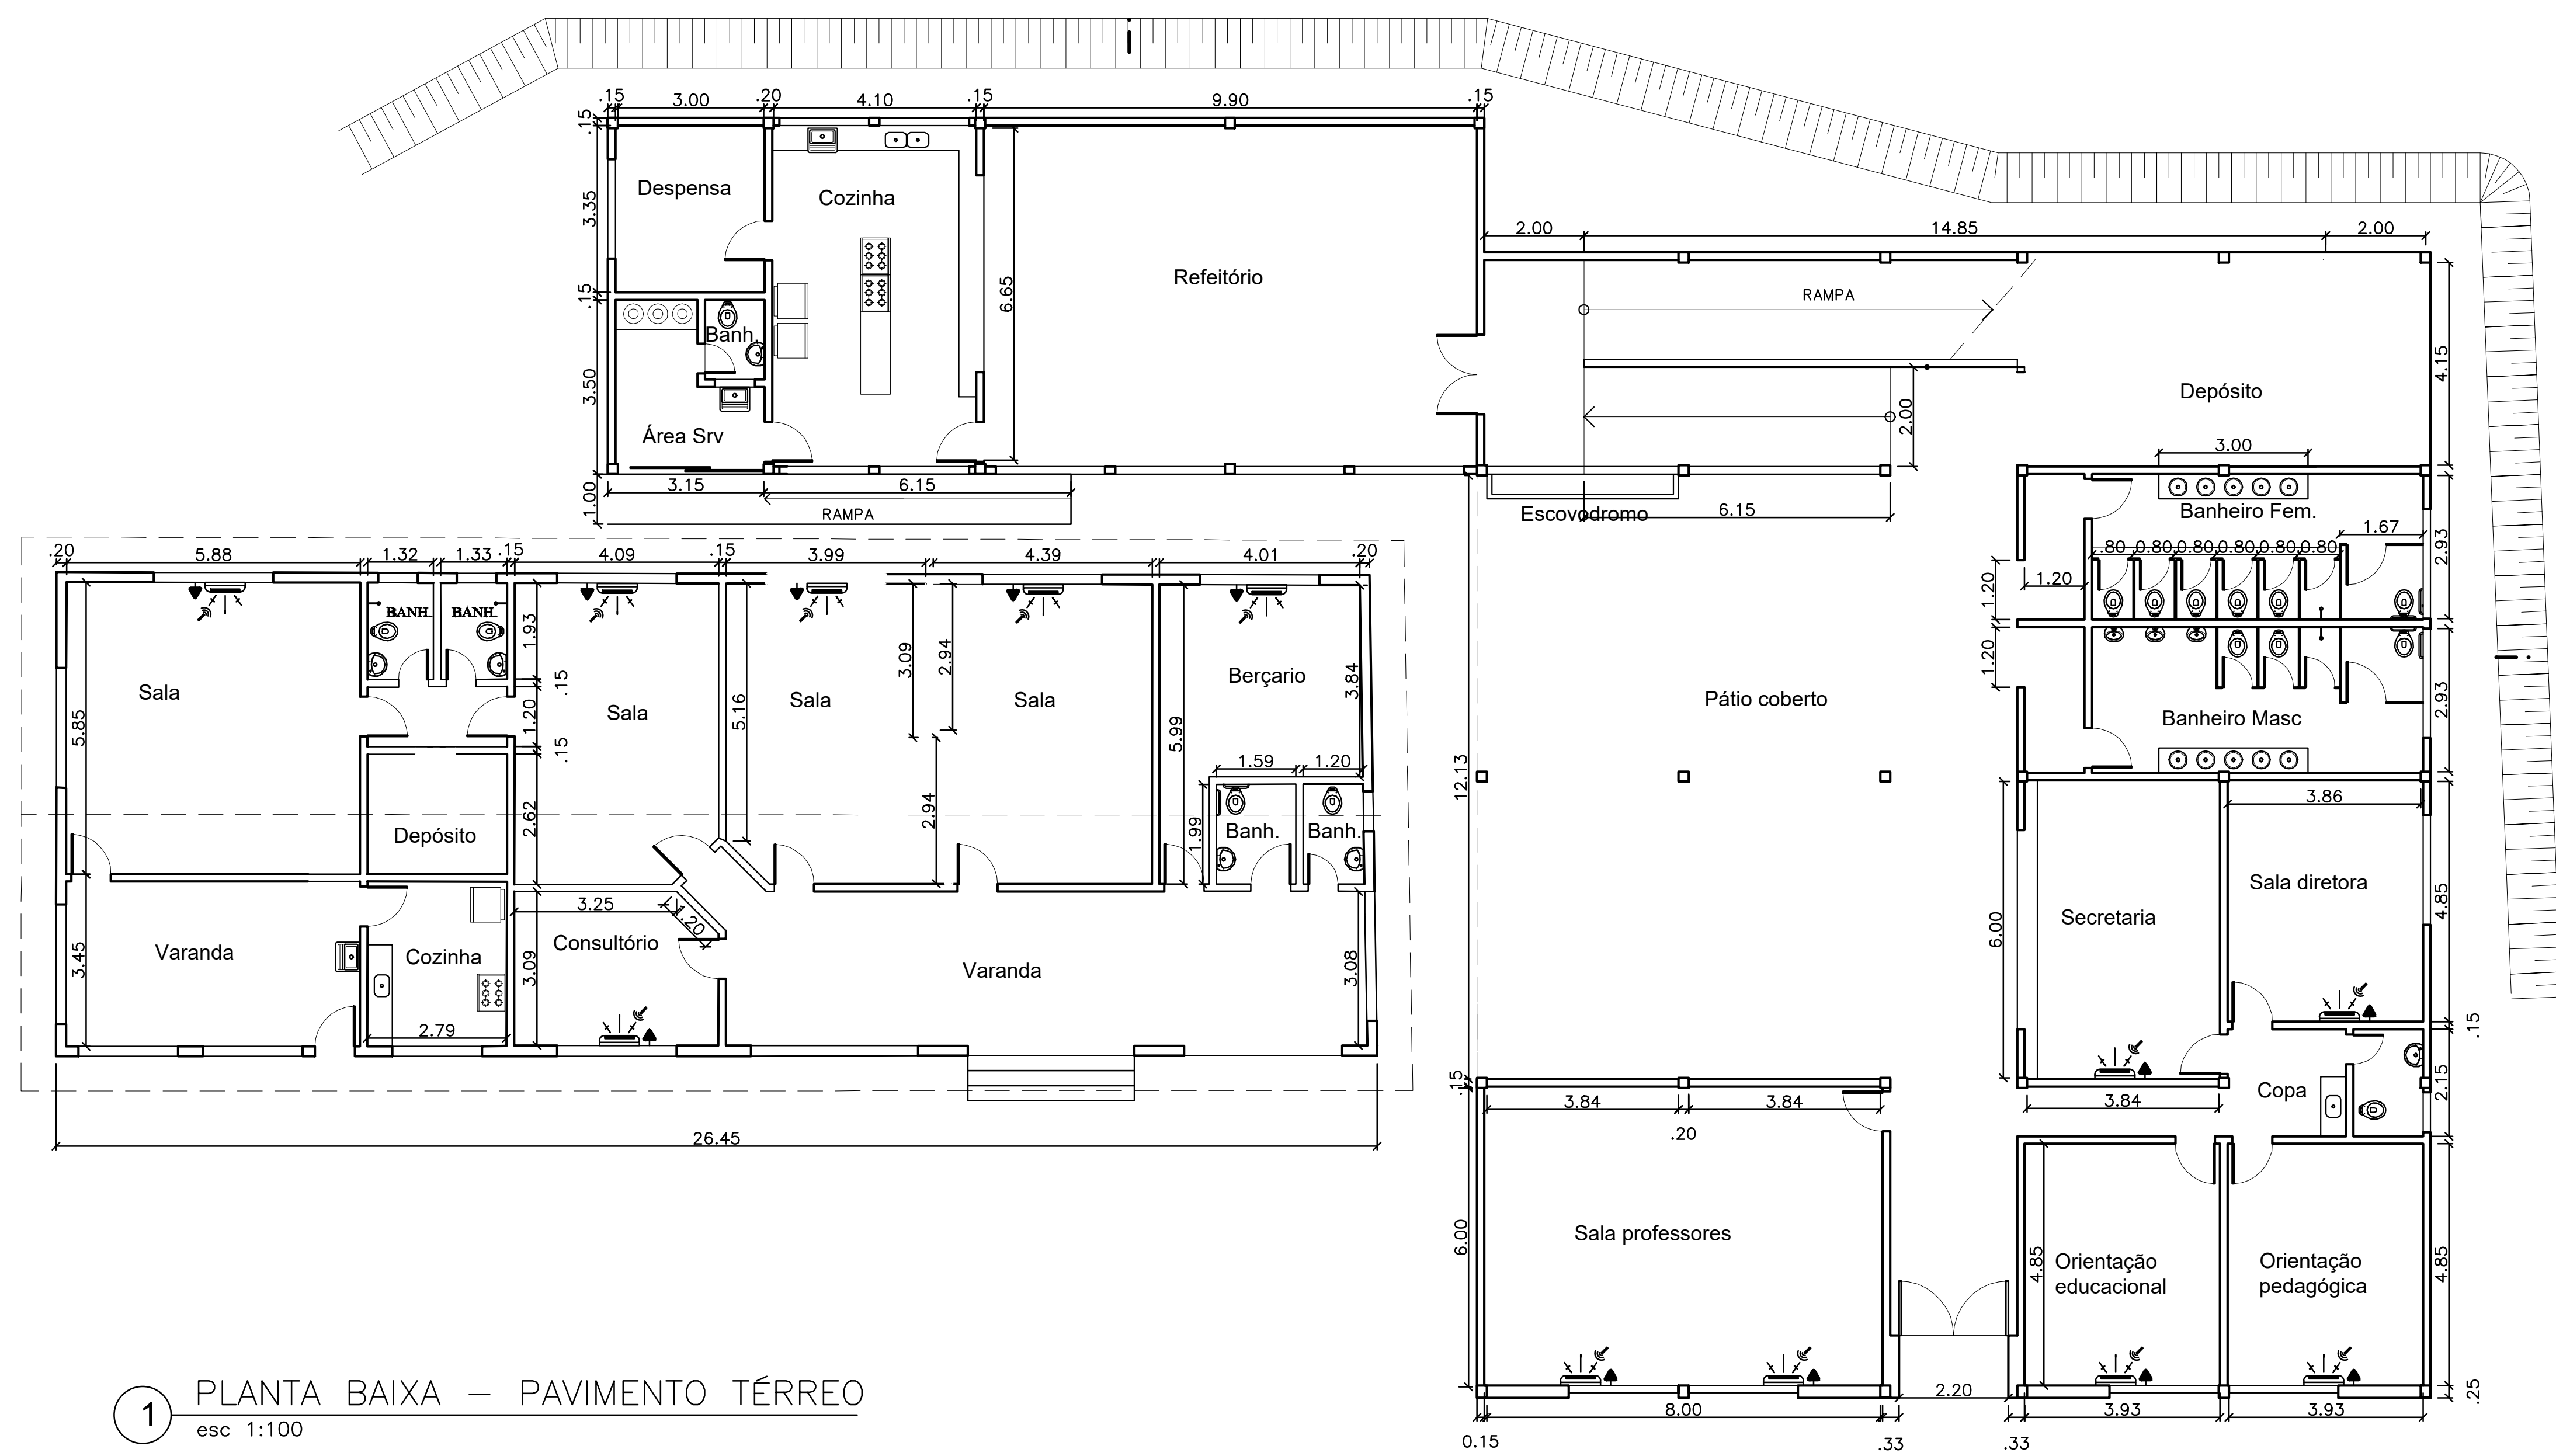

1 PLANTA BAIXA – PAVIMENTO TÉRREO
esc 1:100

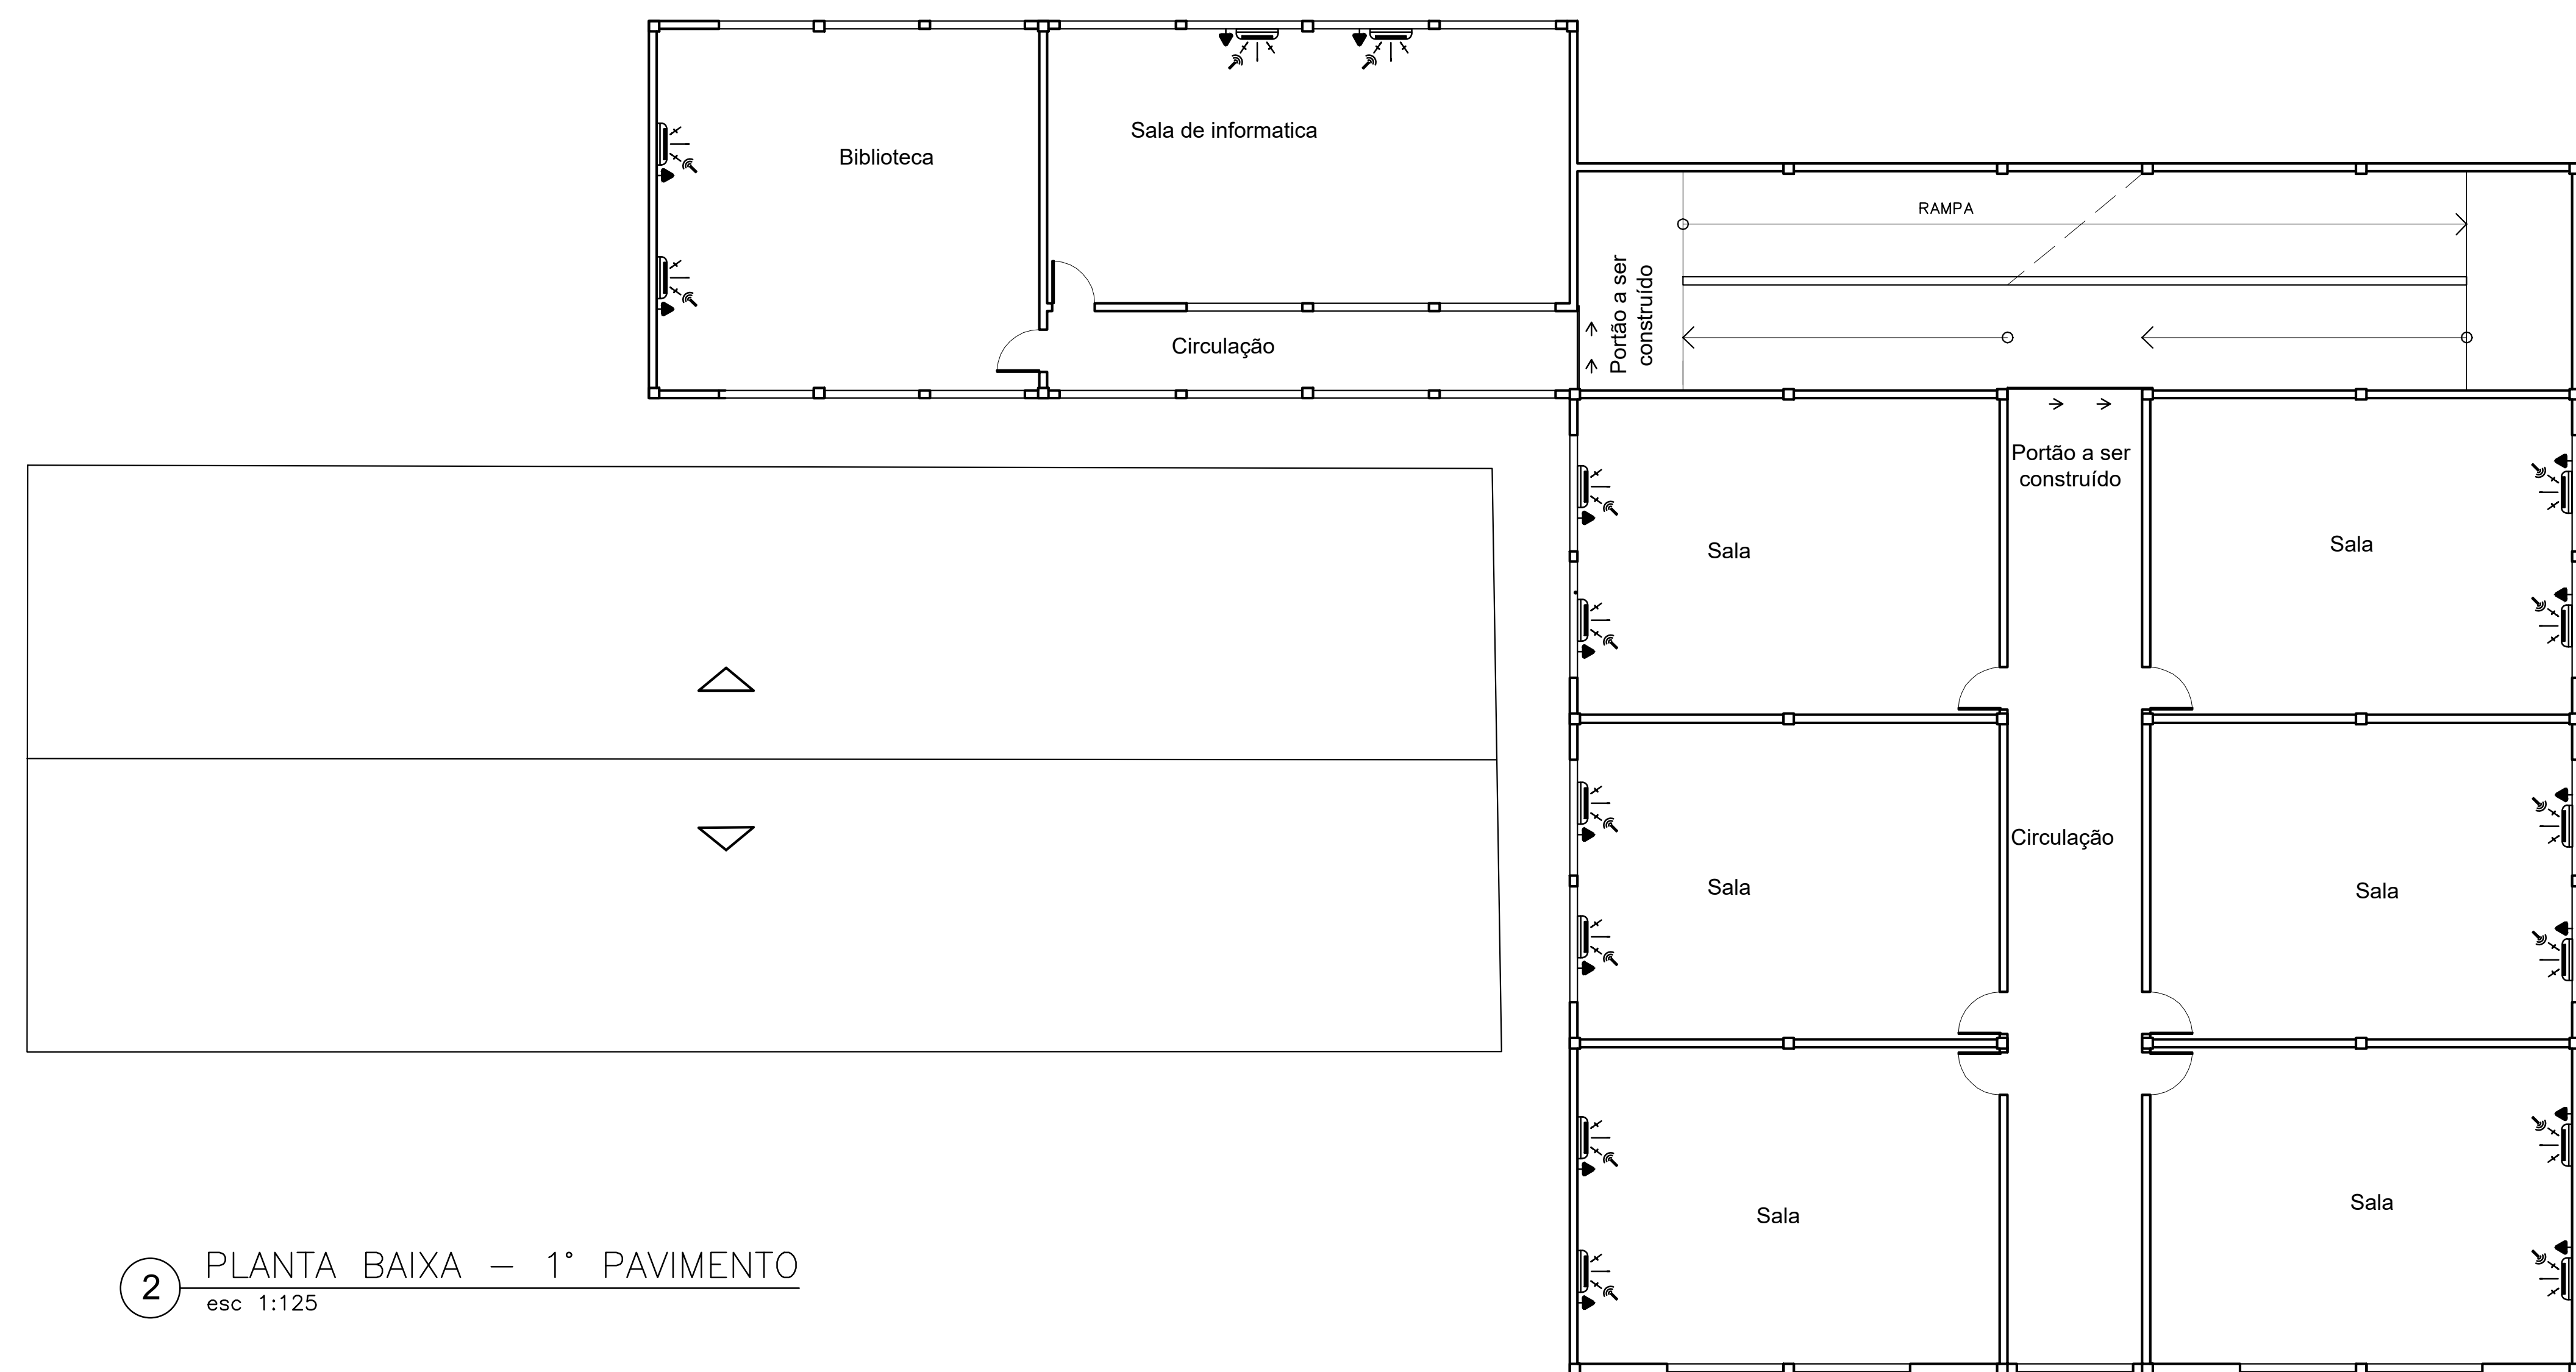

2 PLANTA BAIXA – 1º PAVIMENTO
esc 1:125

LEGENDA ELÉTRICA

► Tomada de uso geral a 2.10 m do piso acabado